


ASHFIELD

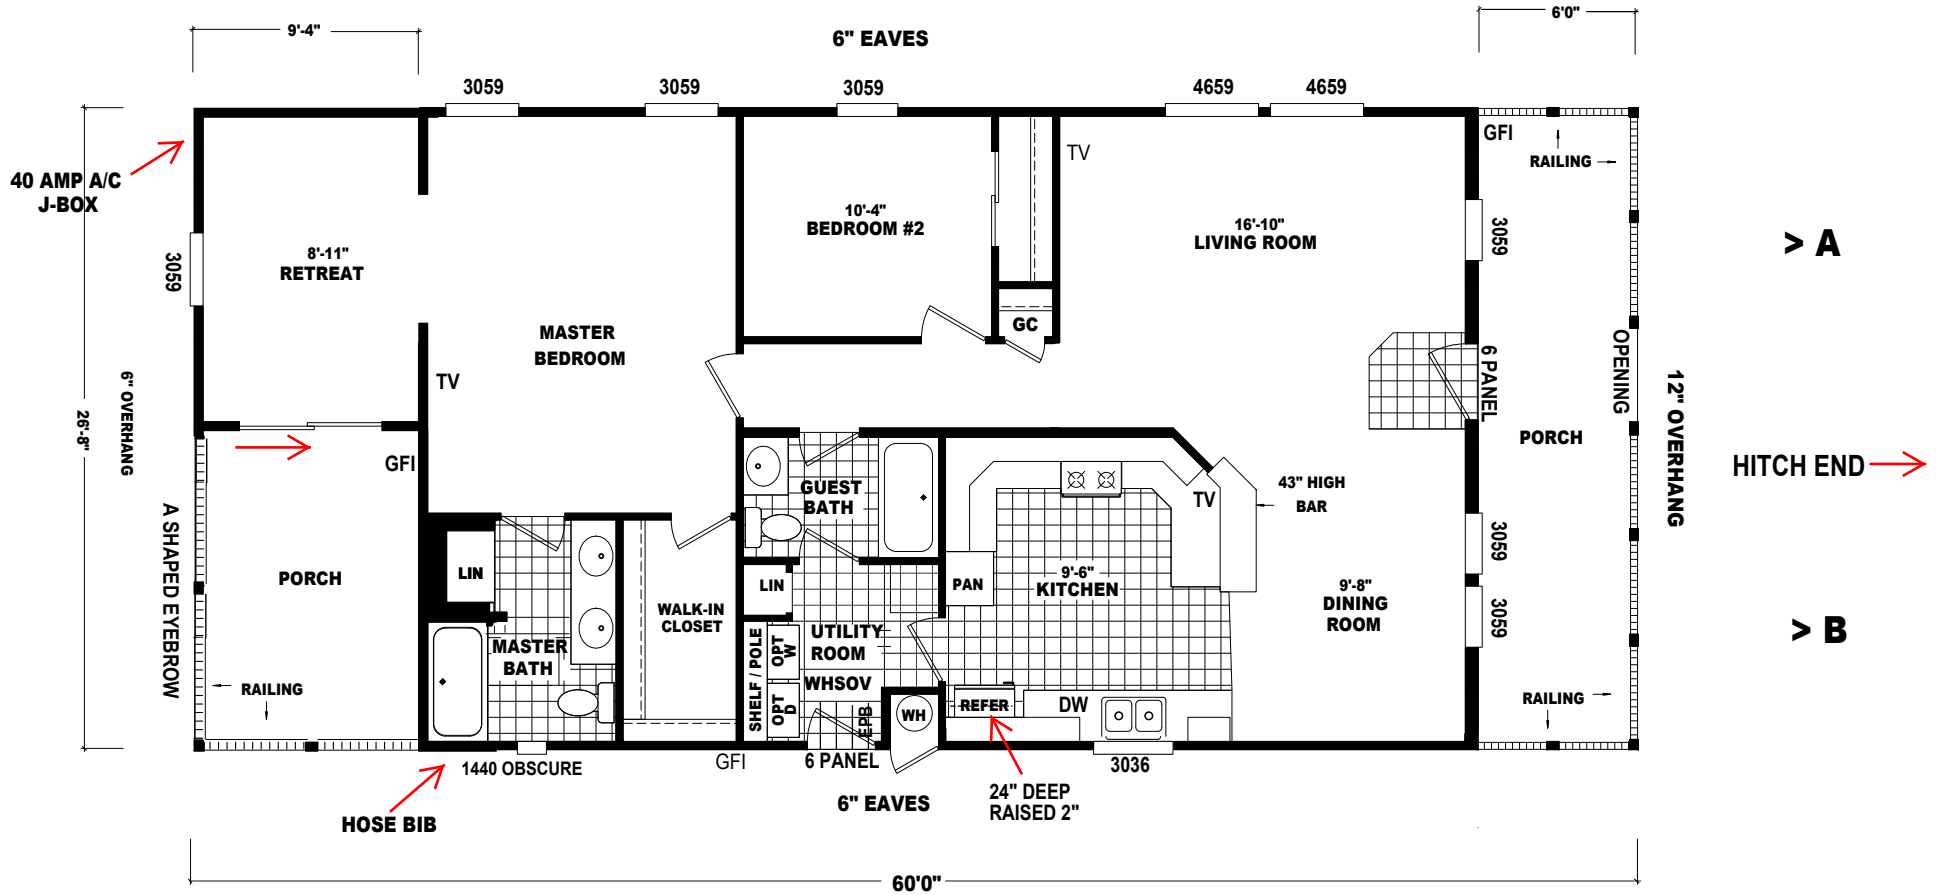

100 AMP
 R: 21-11-11
 20# ROOF
 3/12 ROOF PITCH

MODEL: ELS-2850A
 2 BEDROOM, 2 BATH

ORDER # 562737
 DATE PALM #339